


42" Cast-in-Place Concrete Pipe - Trench Profile of Dual Barrel Pipes

B. Trench width for dual pipes
8'.5"

Pipe wall 4"

D. Trench Height
for dual Pipes
H= 4.25'

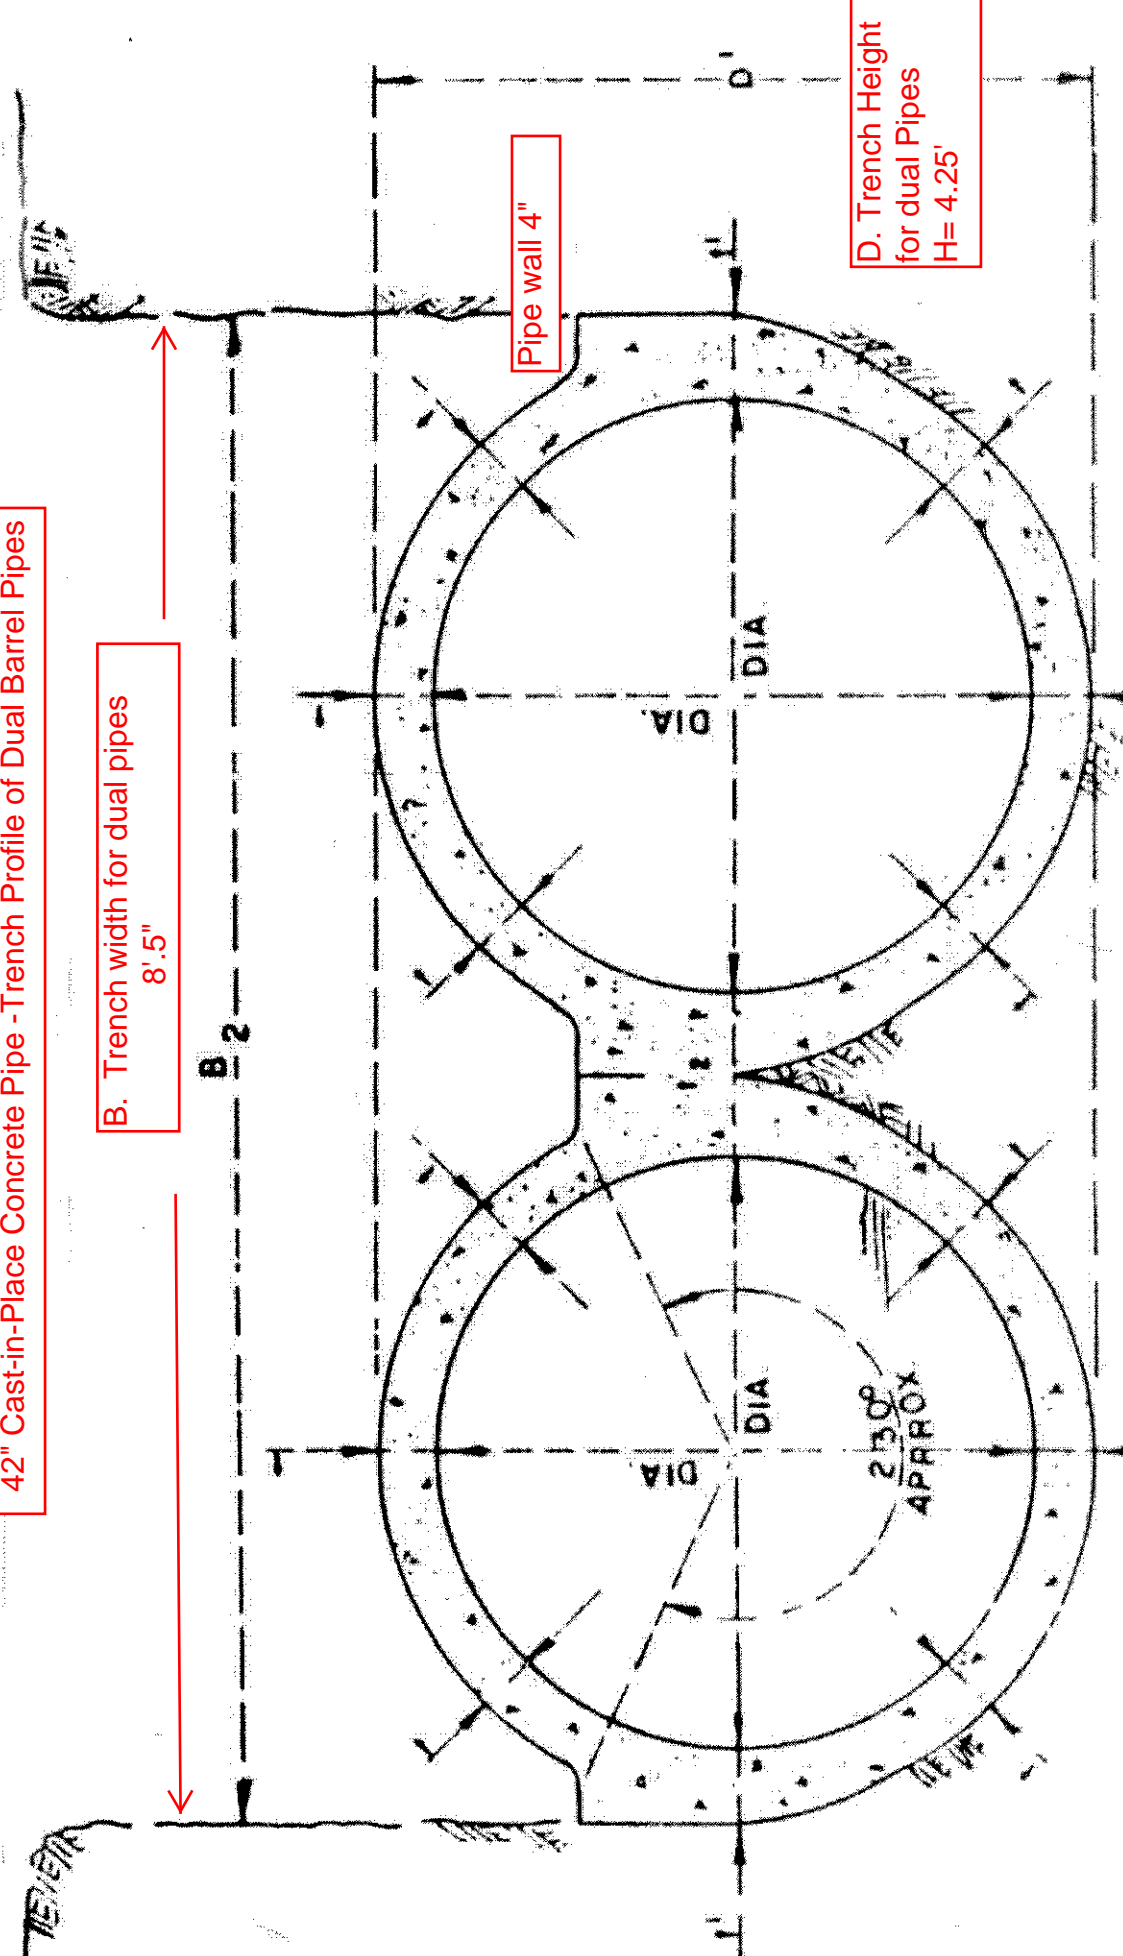

ACI- 346 & 346 R Dual Barrel Cast-in-Place Concrete Pipe Profile